


Notes.

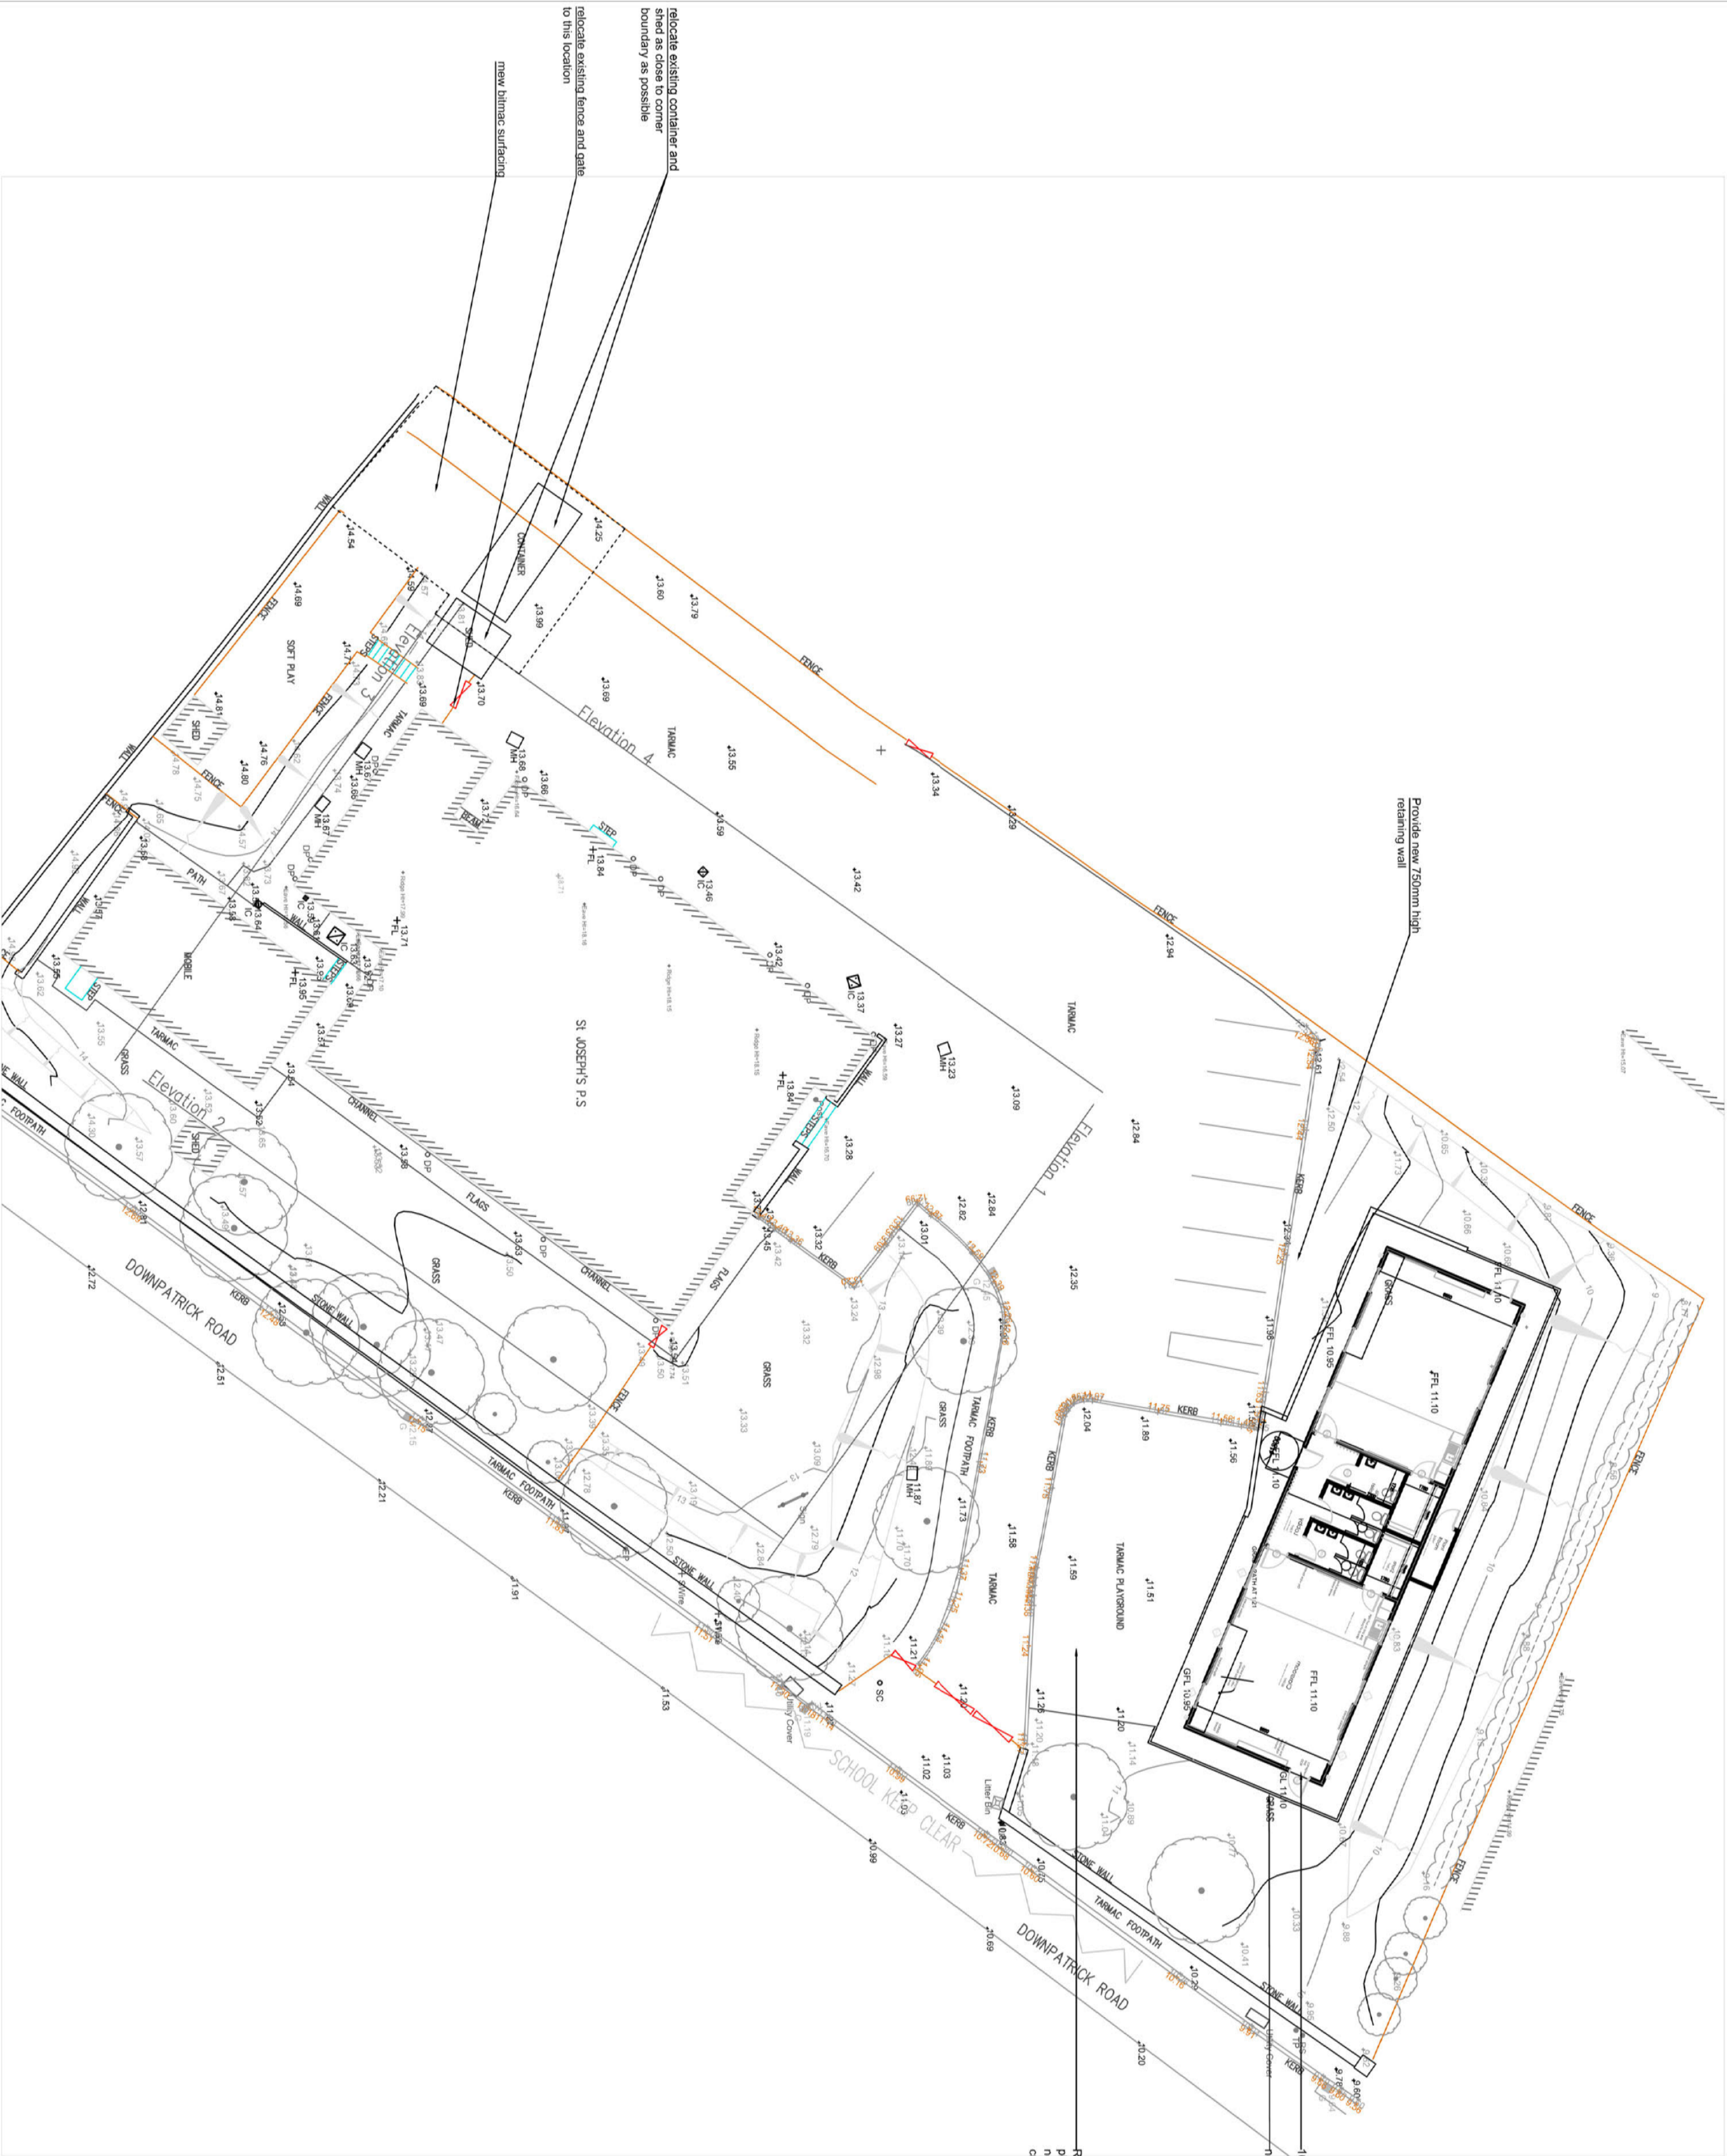

- Remove and refit large piece of play equipment and provide new wet pour surface to suit critical fall height

ST JOSEPH'S PS, STRANGFORD

Proposed Title: PROPOSED DOUBLE MODULAR SITE PLAN

1.200@A2

JAN 24

By:

Drawing Number: 40121524