


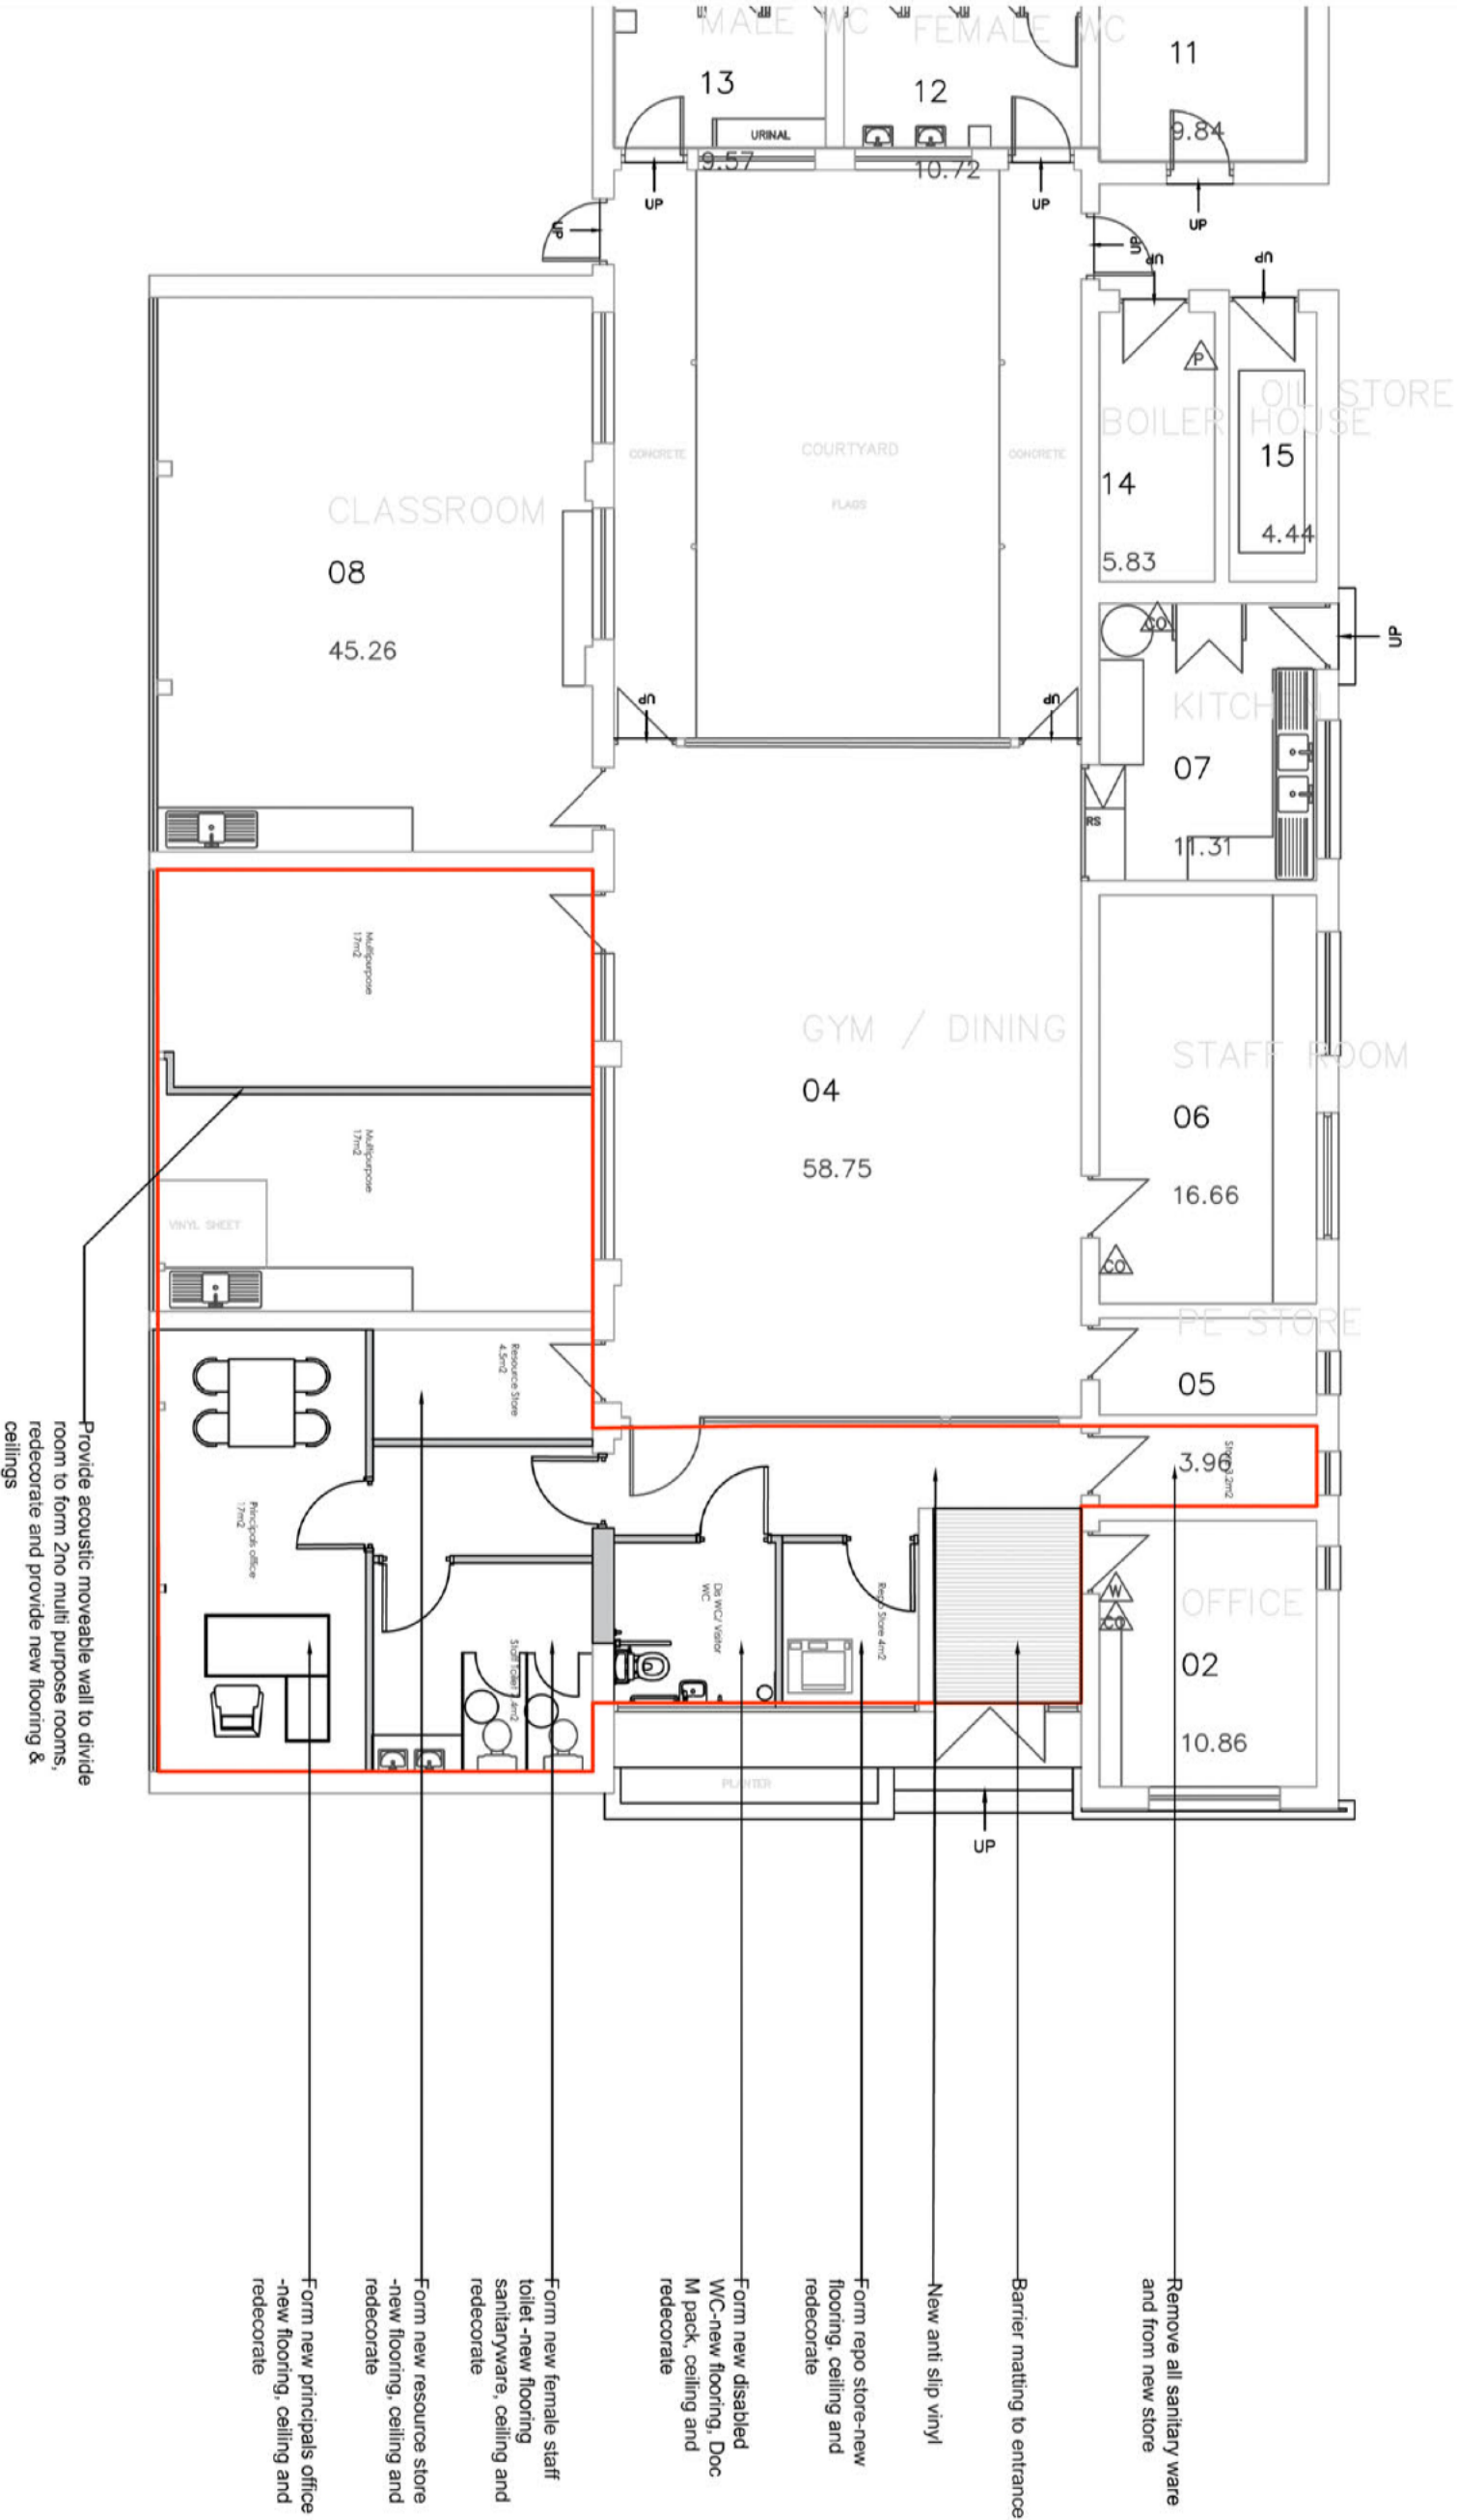

PROPOSED INTERNAL REFURB FLOOR PLAN SCALE 1:100

Notes.

Project Title:
ST JOSEPH'S PS, STRANSFORD

Drawing Title:
PROPOSED INTERNAL
REFURB

Scale:
1:100

Drawn By:
[Redacted]
Date:
JAN 24

Drawing Number:
40121521 (2-)
101