


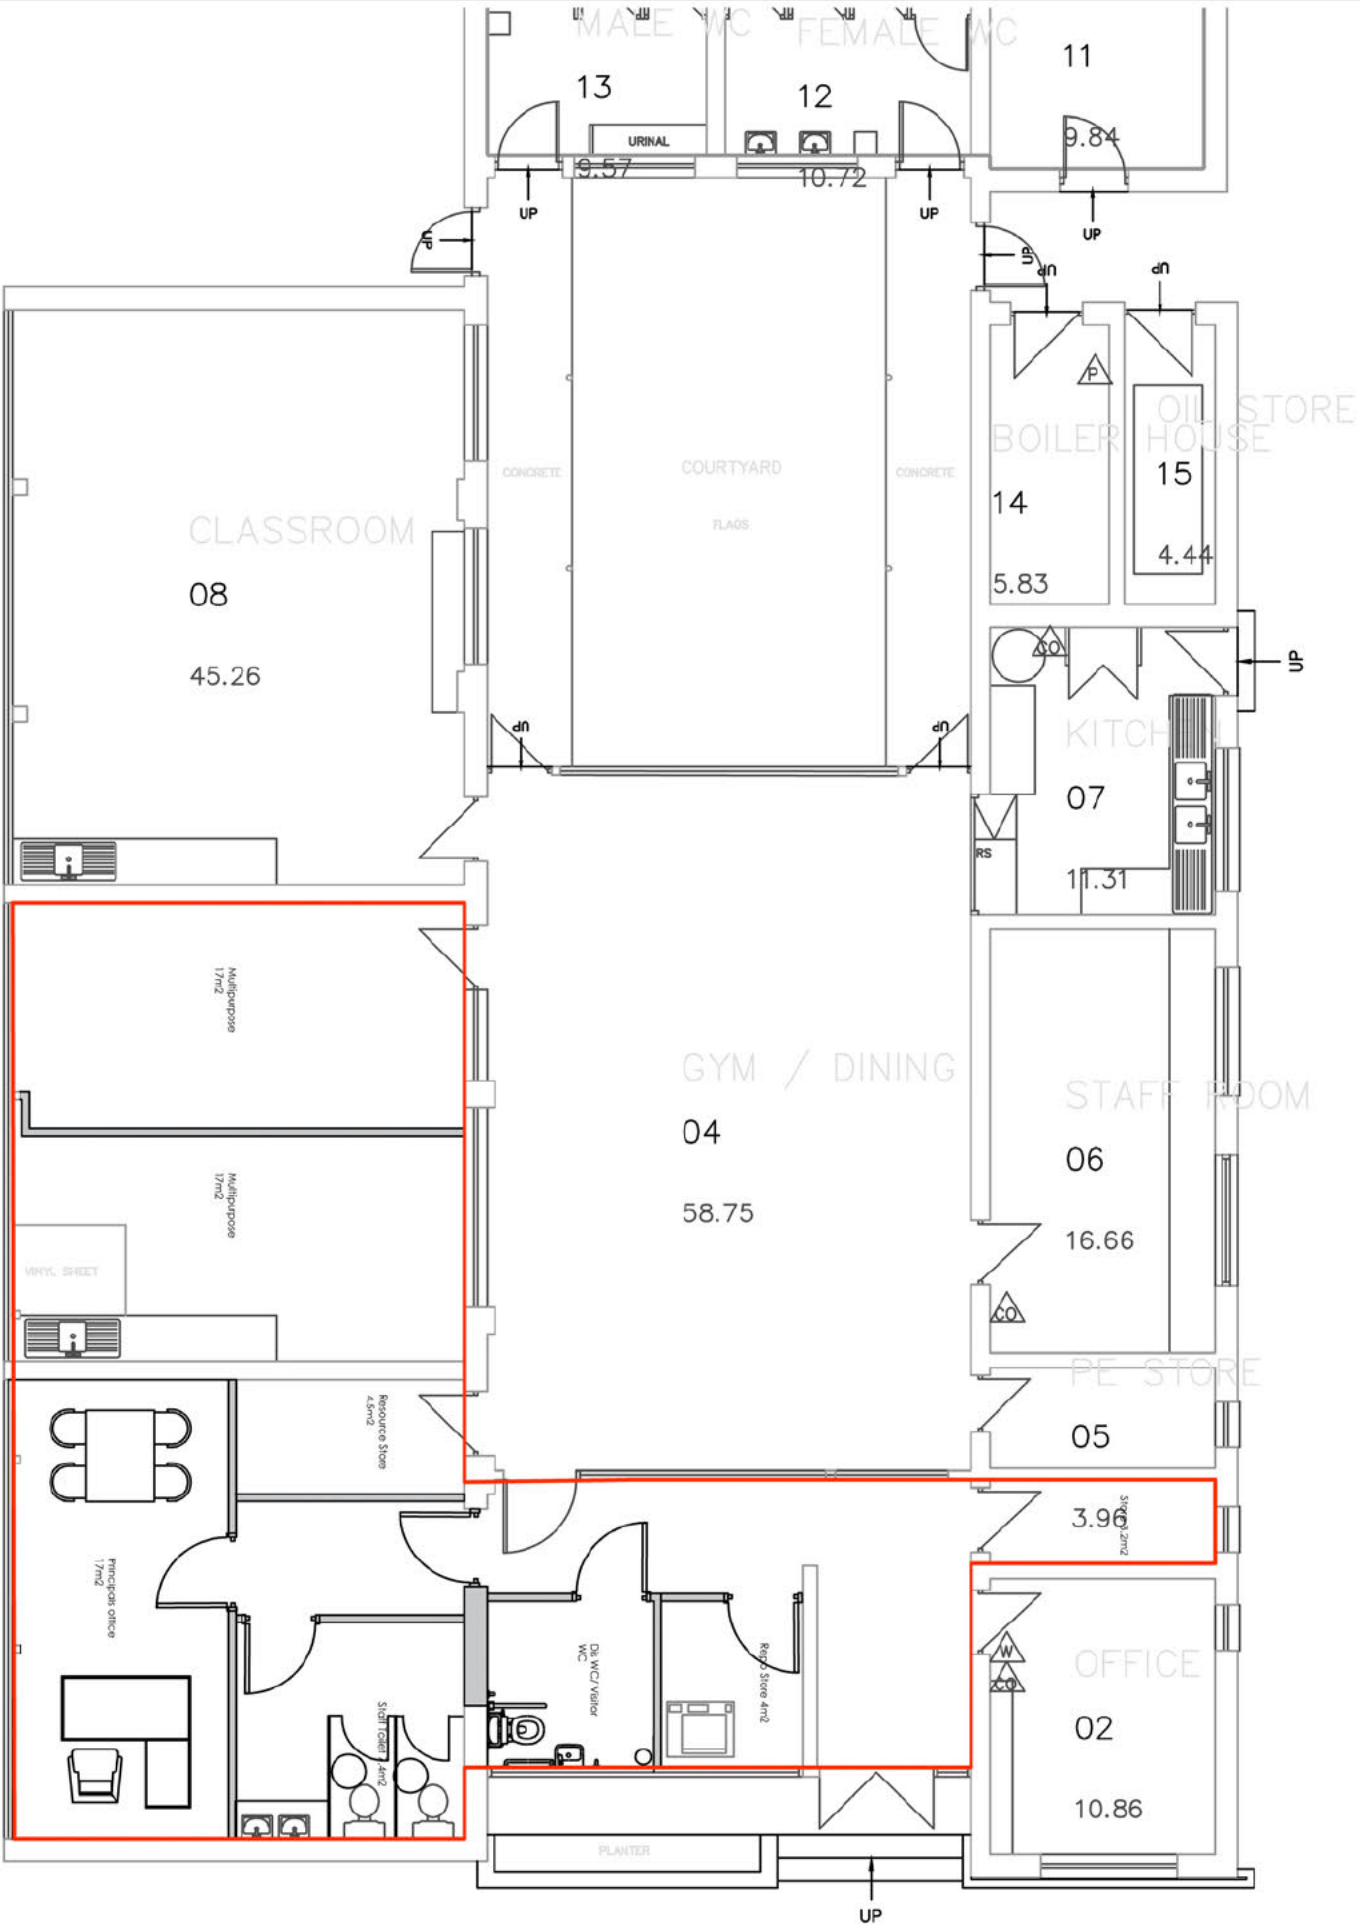

PROPOSED INTERNAL REFURB FLOOR PLAN SCALE 1:100

Notes.

Education Authority Belfast

Operations & Estates Department
Belfast
BT 2ML
Telephone No. (004) 90 24400
ea
Education
Authority

Project Title:
ST JOSEPH'S PS, STRANGFORD

Drawing Title:
PROPOSED INTERNAL
REFURB

Scale:
1:100

Drawn By:
401216221 (2-)
101

Date:
JAN 24