


Notes.

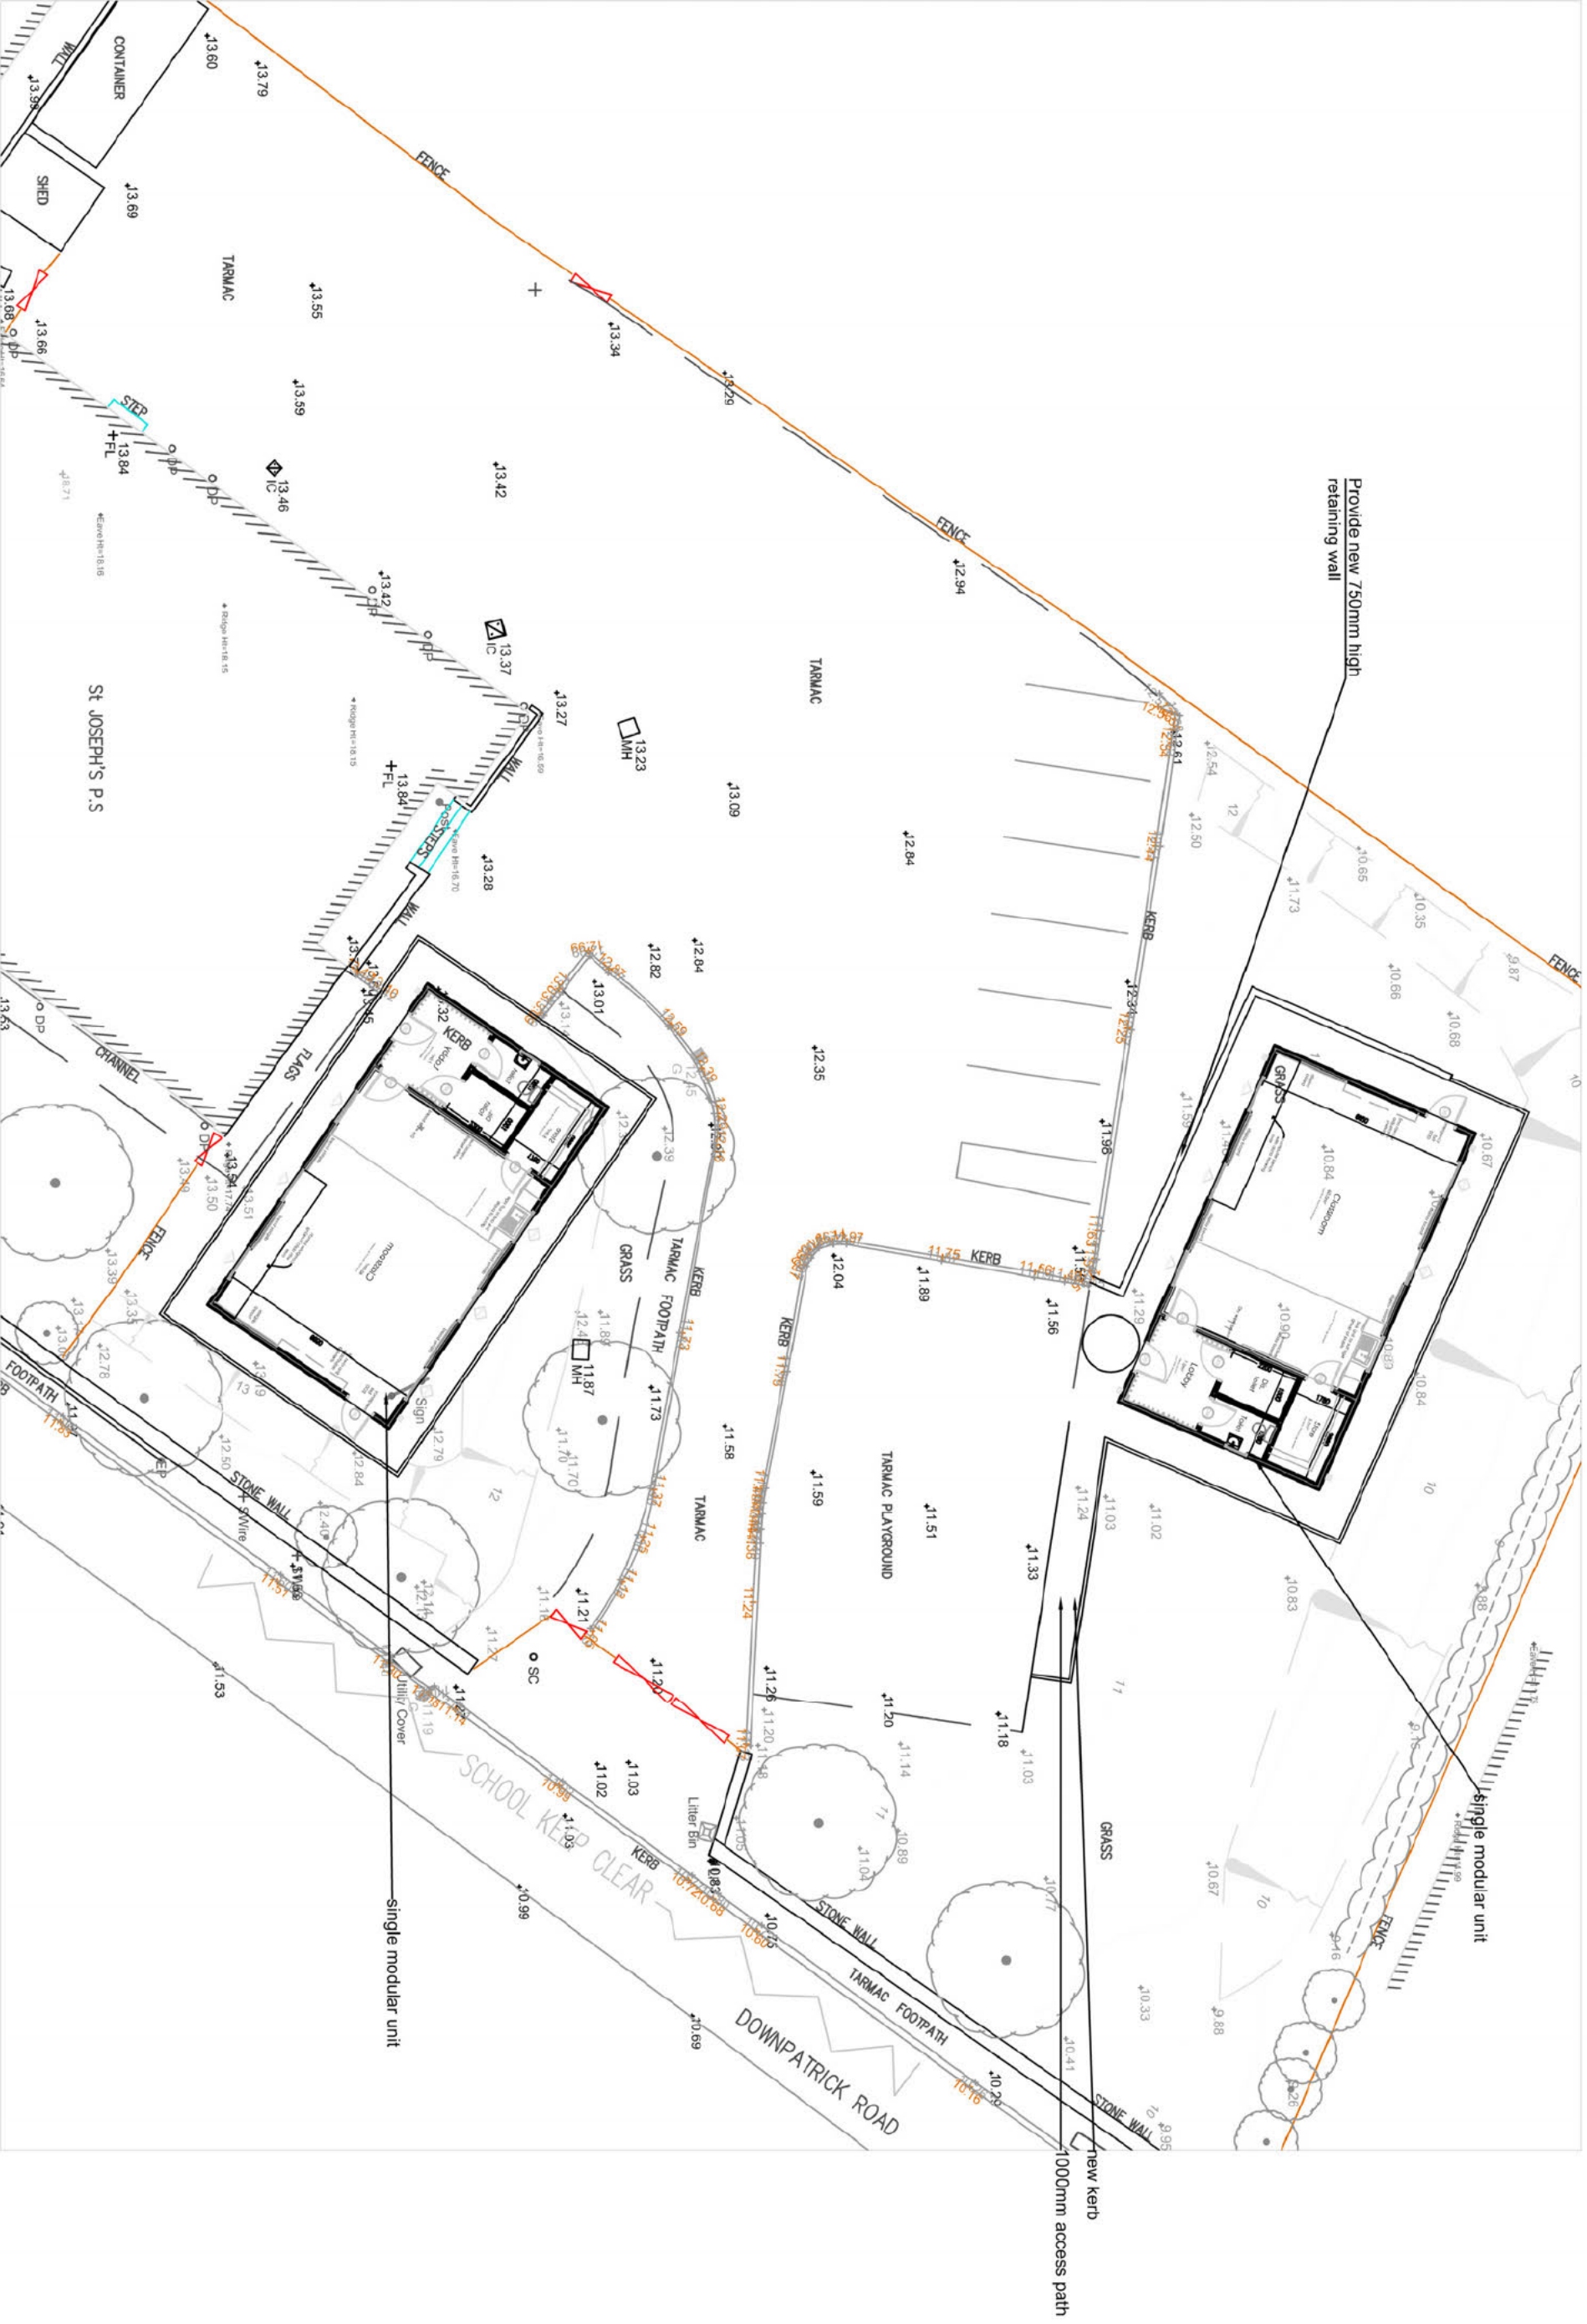

Education Authority Belfast

Operations & Estates Department
40, Academy Street
Belfast
BT 20L
Telephone No. (028) 90 94000
eaa
Education Authority

Project Title:
ST JOSEPH'S PS, STRANGFORD

Drawing Title:
PROPOSED SINGLE
MODULAR SITE PLAN

Scale:
1:200

Drawn By:
Date:
JAN 24

Checked By:
Date:
JAN 24

Drawn By:
Date:
JAN 24