
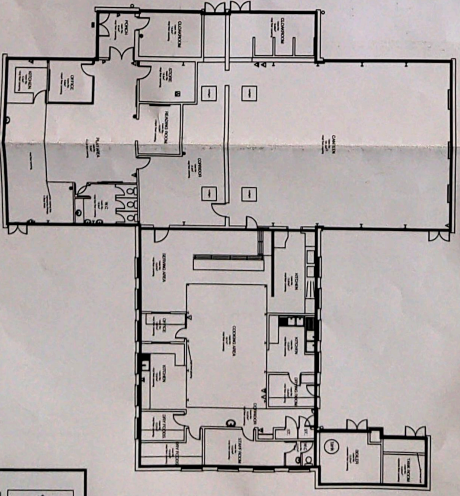
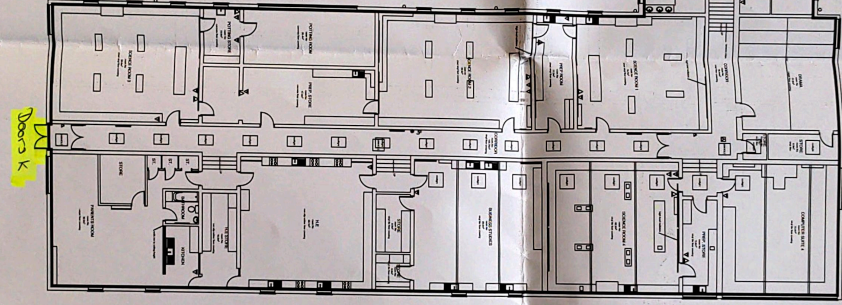
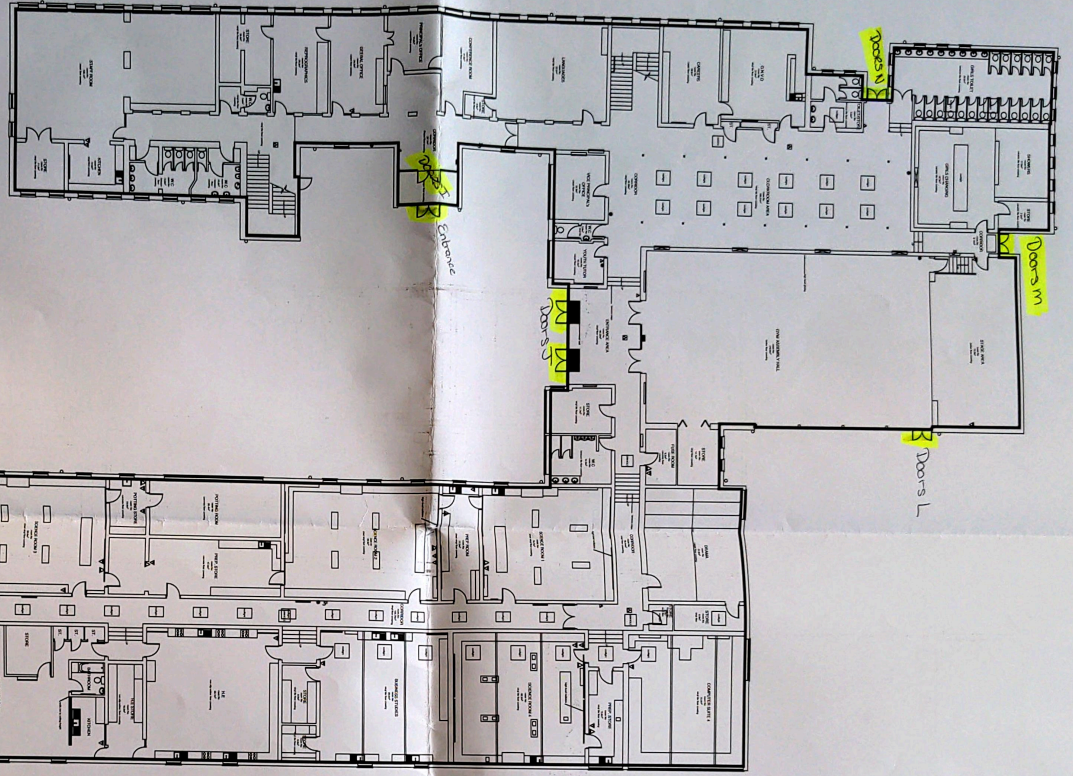


LOWER BUILDING

door Access
on inner set of doors

- (A) Access Control
- Doors - J
- Doors - M
- Doors - N

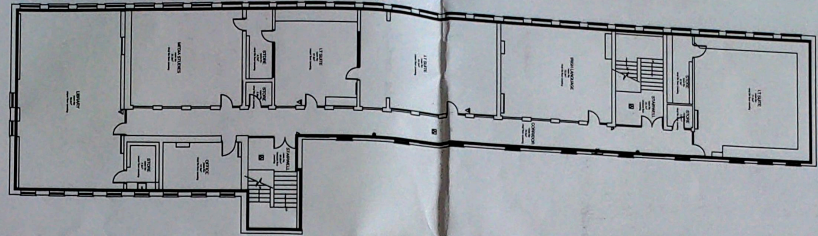

SEE ARCHITECT
SHEET 02
3002 270 02
CHECKS INCOMPLETE

Property Services Division
1 Hospital Road
B779 0AW
Tel: (020) 8241 1411
Fax: (020) 8241 1422

1st floor
St Brevan's High (Dunry)


**WESTERN EDUCATION
& LIBRARY BOARD**

Drawing title: Floor Plan



Drawing number: 1106-0-02

Scale: 1:200


UPPER BUILDING

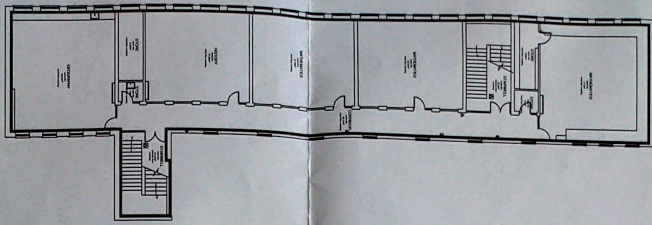

(11) Access CONTROL
 Doors A
 Doors P
 Doors S

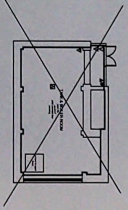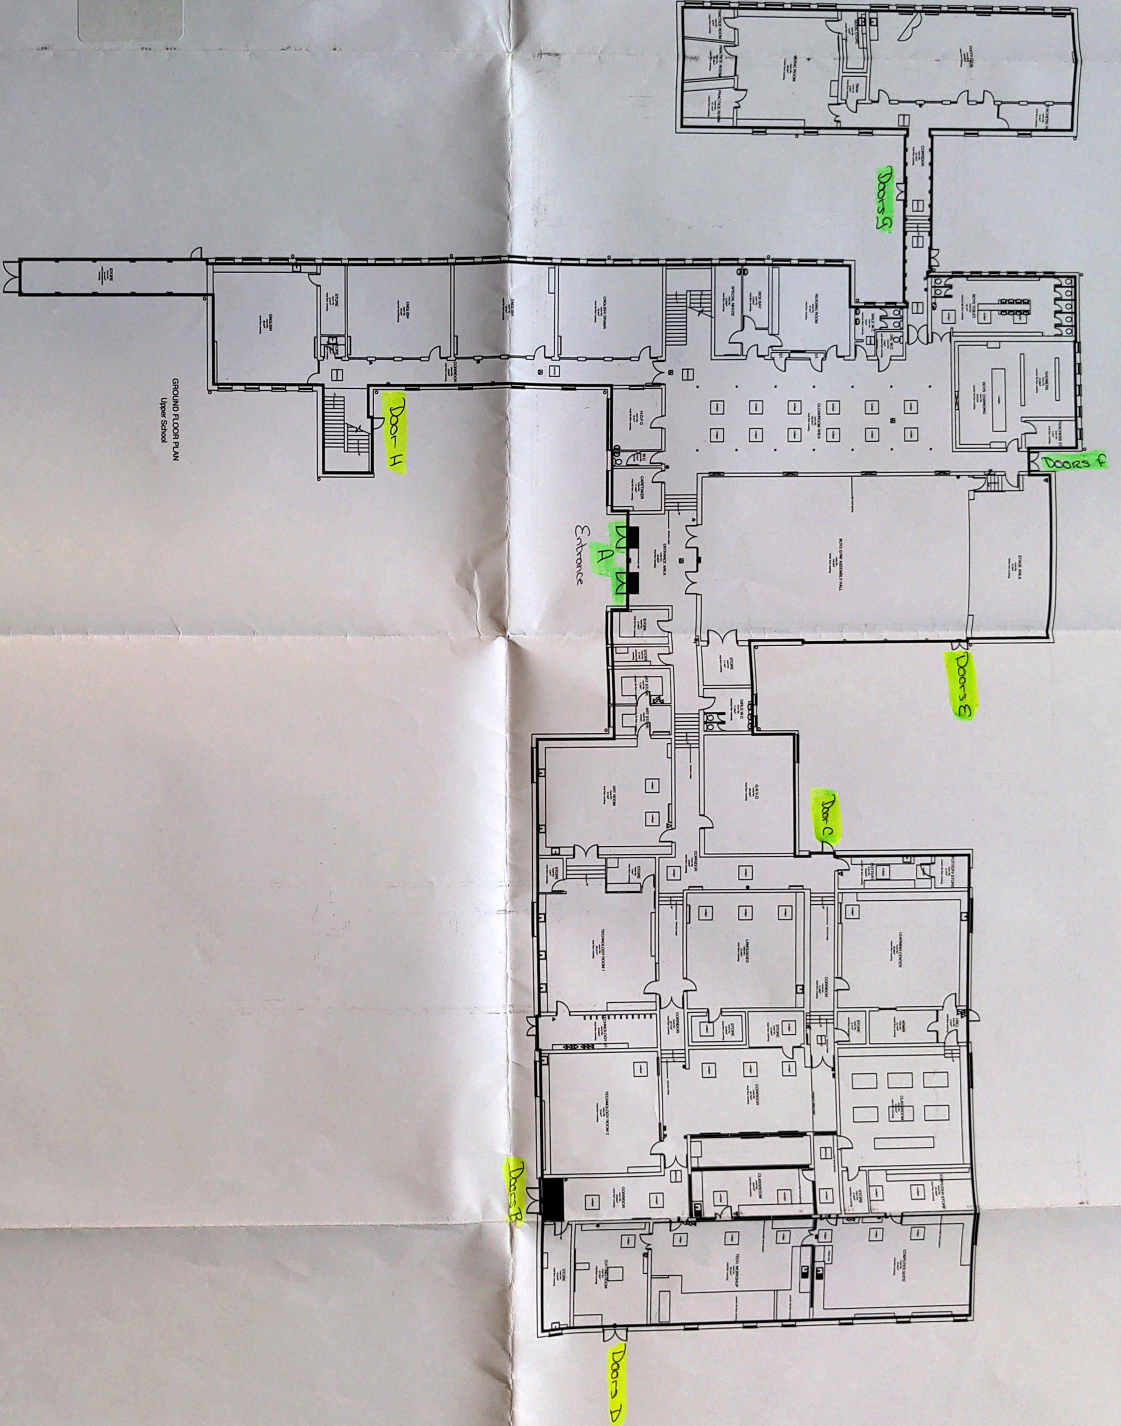

COMPLETION DATE
 30 JULY 2005
 PRINTED
 AT 11:58 AM

 

Property Services Division
 Headquarters Offices
 11 Orange Hill
 Carrigrohilly
 Dublin 15
 Tel: (01) 828 1411
 Fax: (01) 828 1422

St Brean's High (Derry)

Floor Plan

Client ref: A07133
 Date: XXXX 0000
 1:2000

Drawing number
 1106-0-01