




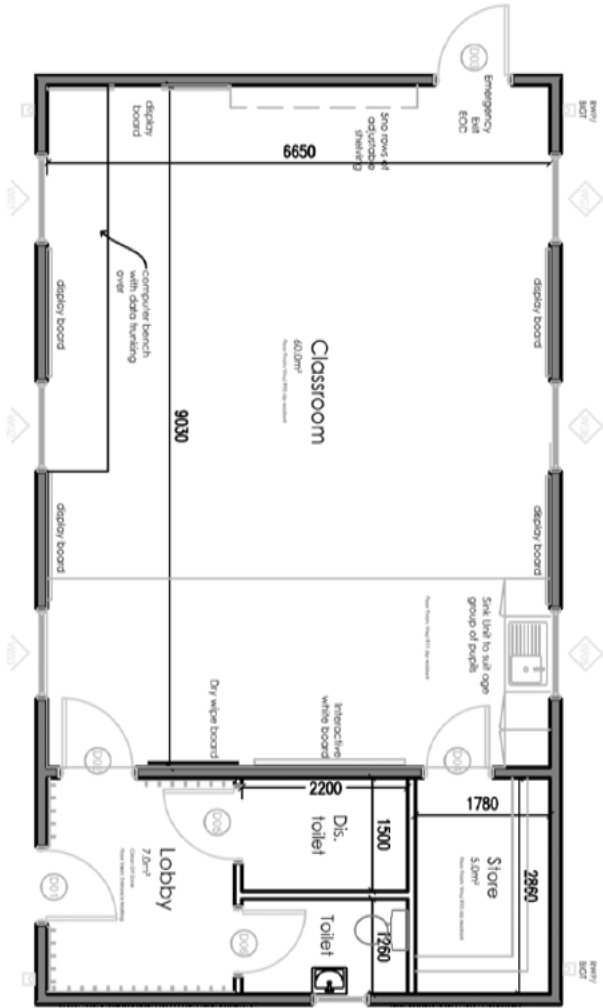


Proposed Floor Plan

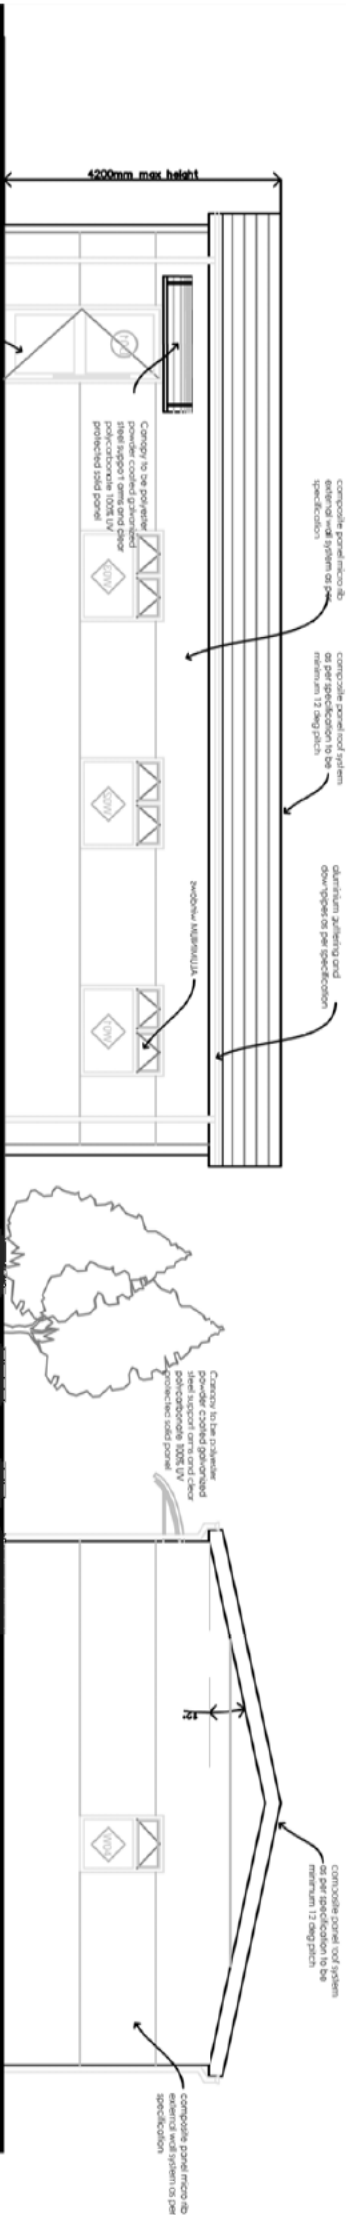

Front Elevation

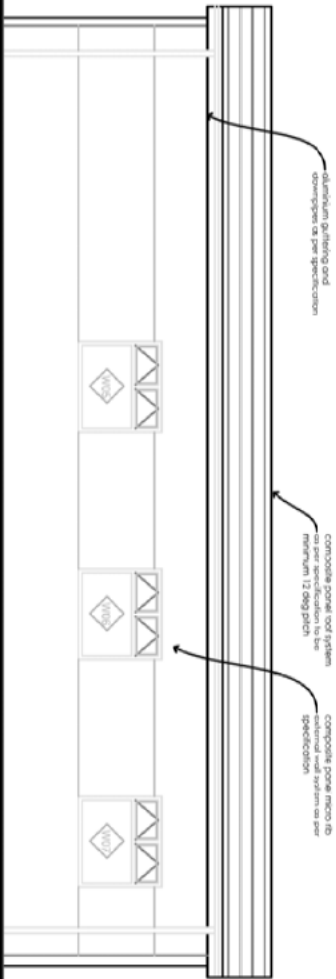

Rear Elevation

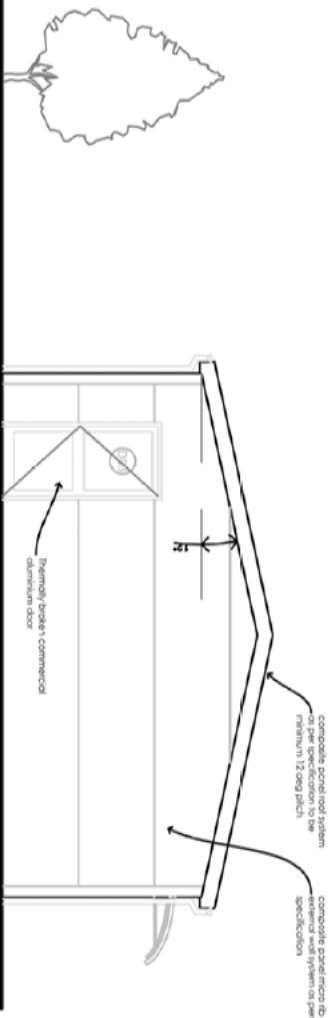

Gable Elevation

Gable Elevation